

VÄGGAR: M 0-1 (VIT)
 V. M 0-1 (VIT)

V. M 0-1 (VIT)

M 0-1 (VIT)


TAK: M 0-1 (VIT)

T. M 0-1 (VIT)

T. M 0-1 (VIT)

BEF DÖRR MOT 101: M 0-1 (VIT)

HISSFRONT: GY6-12-22 (GRÖN)
 BEF DÖRR MOT 102: M 0-1 (VIT)

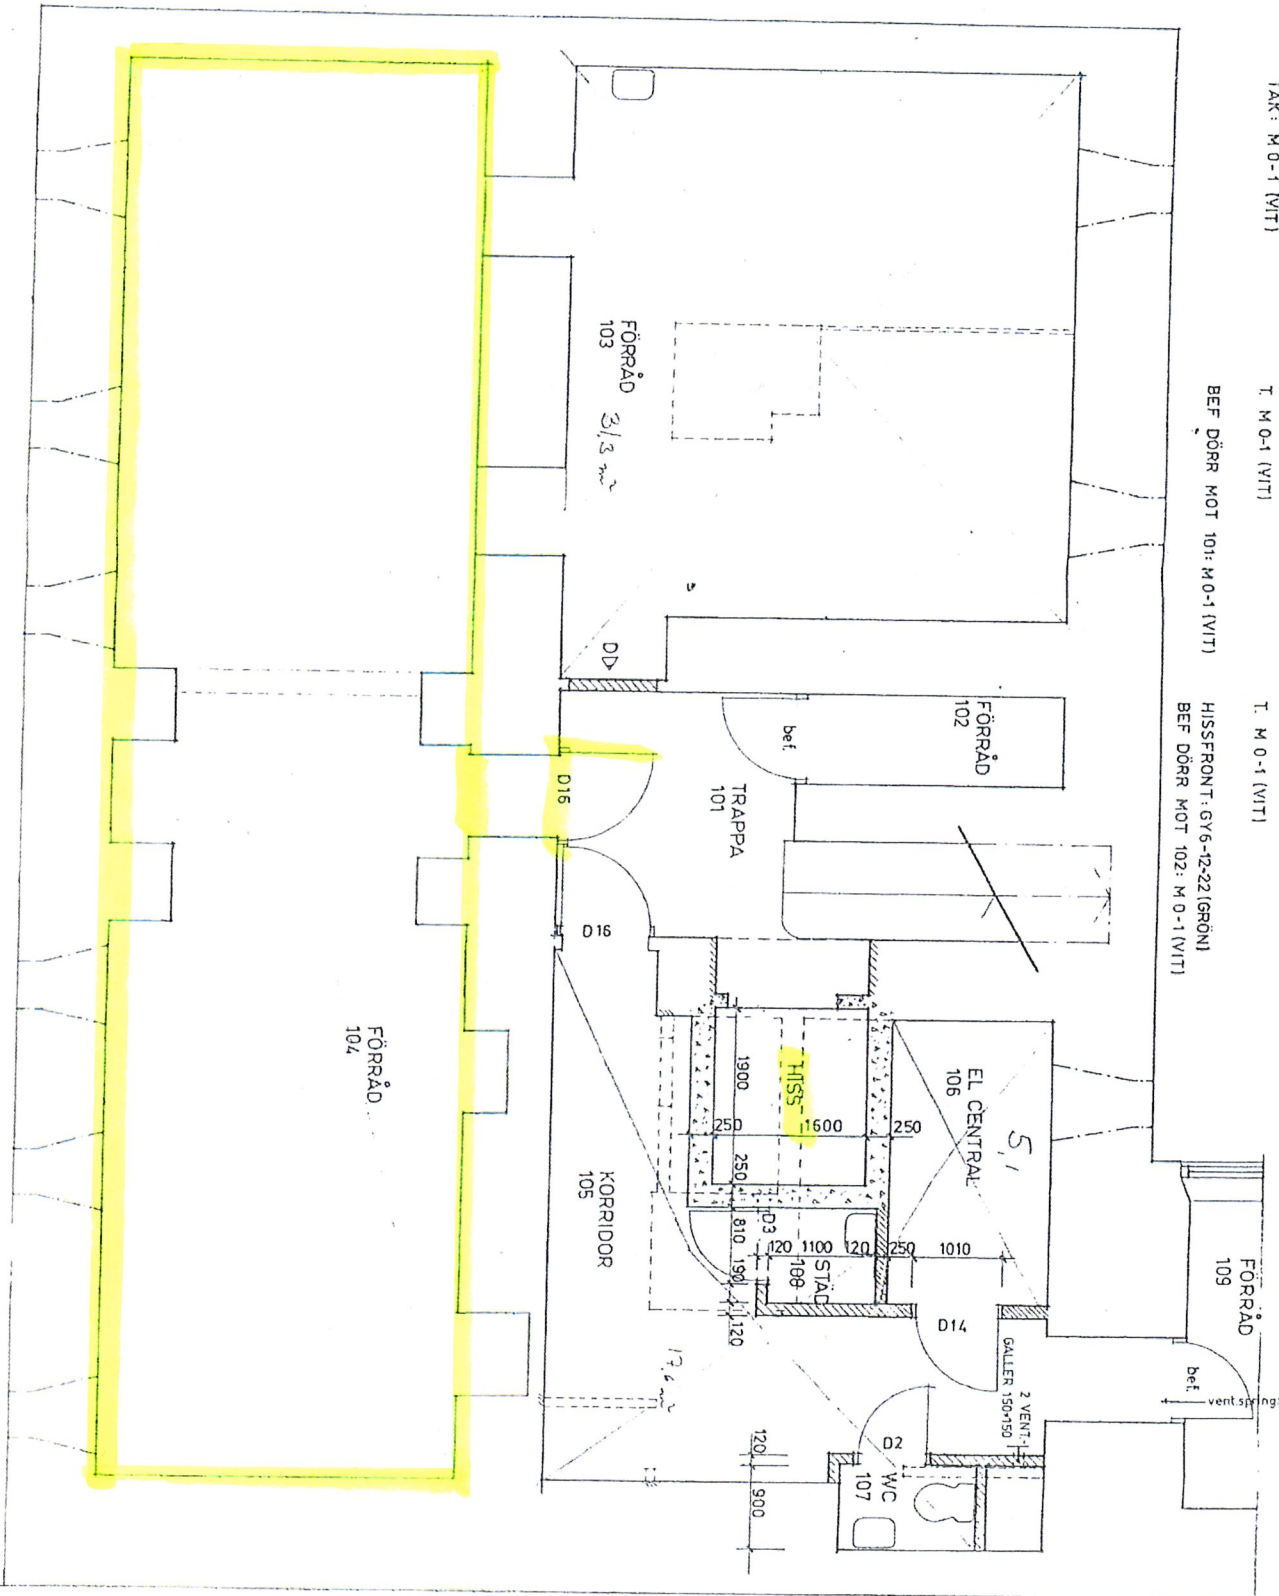

107 WC
 G. HOLMSUND SLI

V. M 0-1 (VIT)

T. M 0-1 (VIT)

120
 797
 810
 80
 120

108 STÄD
 G. HOLMSUND SL

V. M 0-1 (VIT)

T. M 0-1 (VIT)

105 KORRIDOR
 G. ALCRO GOLVF
 AKR NR 2 LJUS
 V. M 0-1 (VIT)

T. M 0-1 (VIT)

BEF DÖRR MOT
 M 0-1 (VIT)

1169
 add from
 add etc